


# TEMPORARY TRAFFIC CONTROL EXAMPLE

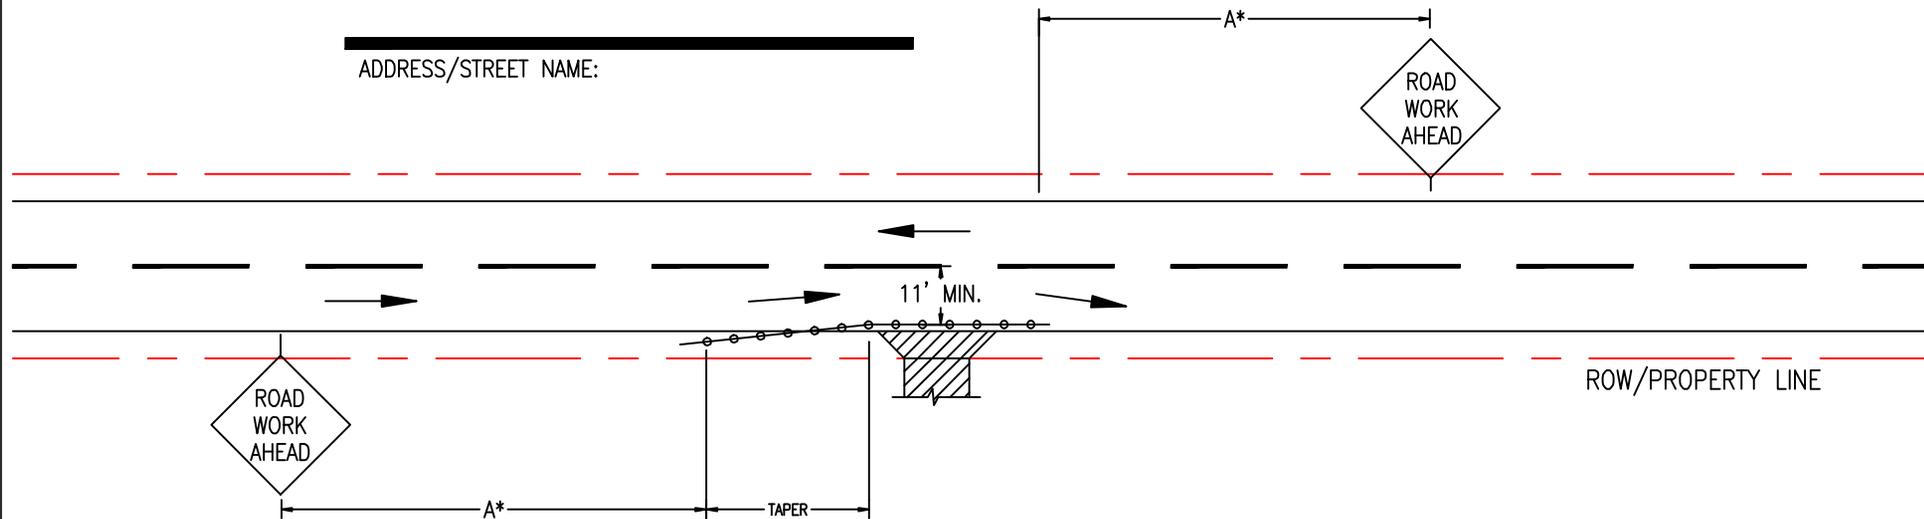

## SHOULDER WORK WITH MINOR ENCROACHMENT

DEPARTMENT OF DEVELOPMENT SERVICES  
 2351 W. 26TH STREET YUMA, AZ 85364  
 PHONE: (928) 817-5000



### NOTES:

ALL SIGNS TO BE INSTALLED IN ACCORDANCE WITH THE MUTCD.

NO SIGNS MAY BE PLACED ON TYPE II BARRICADES.

WORKERS MUST WEAR HIGHLY REFLECTIVE APPAREL TO INCREASE VISIBILITY.

TRAFFIC CONES ARE TO BE SET 1 (ONE) FOOT FROM EDGE OF PAVEMENT

SPEED (MPH)	A (FEET)	TAPER (FEET) 50' MIN
25	100	125
35	350	250
45	500	540

### LEGEND

- CONES SPACED AT 10'

\_\_\_\_\_  
 (SHOW NORTH ARROW)

EACH OWNER/BUILDER MUST SUBMIT A TRAFFIC CONTROL PLAN FOR THE PROJECT THEY ARE DOING

PERMIT # \_\_\_\_\_  
 (OFFICE USE ONLY)